




Maßstab 1 : 500

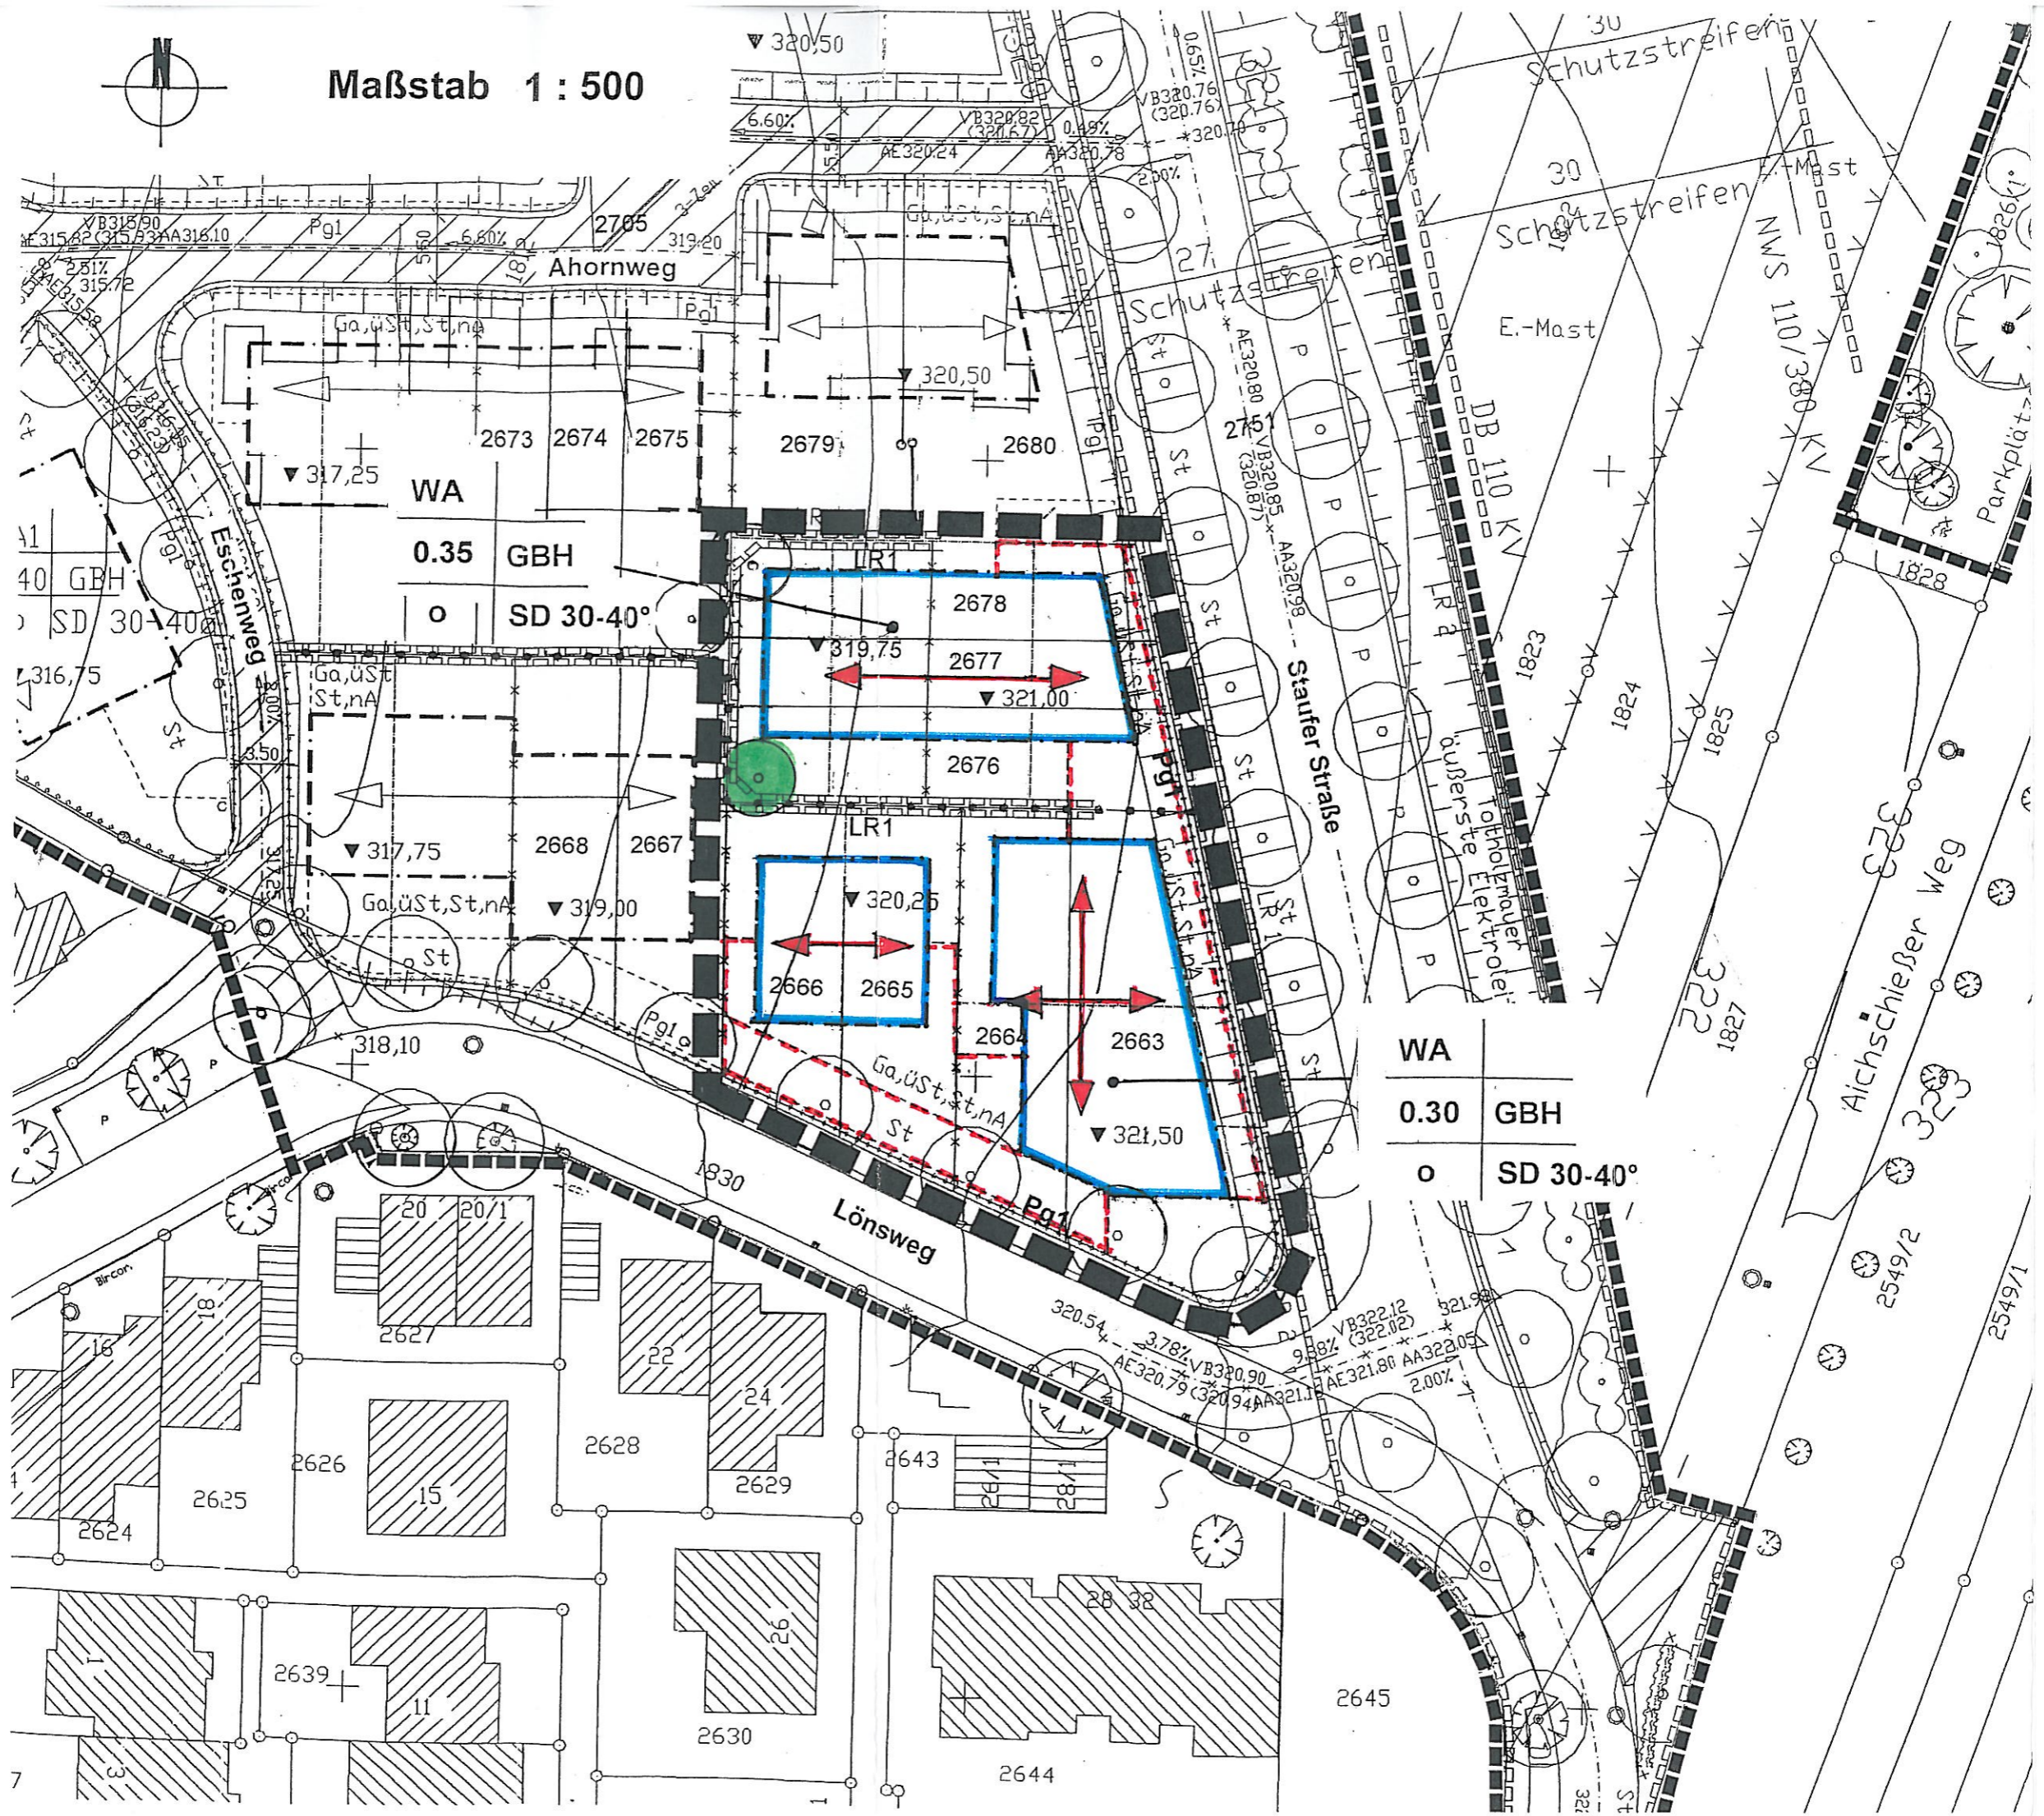

WA
0.35 GBH
o SD 30-40°

WA
0.30 GBH
o SD 30-40°